

NOTES:

- 1- THESE DOCUMENTS ARE THE EXCLUSIVE PROPERTY OF THE NATIONAL CIRQUE SCHOOL OF MONTRÉAL, AND CAN NOT BE COPIED, REPRODUCED OR REPRODUCED WITHOUT WRITTEN PRE-AUTHORIZATION.
- 2- THE DIMENSIONS ON THESE DOCUMENTS MUST BE READ AND NOT MEASURED.
- 3- IT IS THE RESPONSIBILITY OF THE TOWNY TO VERIFY ALL DIMENSIONS ON SITE PRIOR TO THE COMMENCEMENT OF WORK AND ADVISE SOLFERTIA INC. OF ALL DISCREPANCIES WITH THE CONTRACTUAL DOCUMENTS.
- 4- IT IS THE RESPONSIBILITY OF TOWNY TO CONFORM WITH ALL PERTINENT CODES AND REGULATIONS CURRENTLY IN PLACE.
- 5- SOLFERTIA INC. CANNOT BE HELD RESPONSIBLE FOR ANY ERRORS, OMISSIONS OR DISCREPANCIES.
- 6- FOR LOADS AND OTHER DETAILS, SEE BUILDING BOOK.

PROJECT:

40 METERS [130 ft] TENT
& BLEACHERS

TITLE:

TENT SECTIONS

CLIENT:

National Circus School
417 Berri street
Montreal, (Quebec)
H2Y 3C3
(514) 982-0859
(514) 982-6025

SCALE:

1:100

DATE:

01-11-2002

DRAWN BY:

D.O.

VERIFIED BY:


C.L.

FILE NO.


056-ENC

SHEET NO.

S2

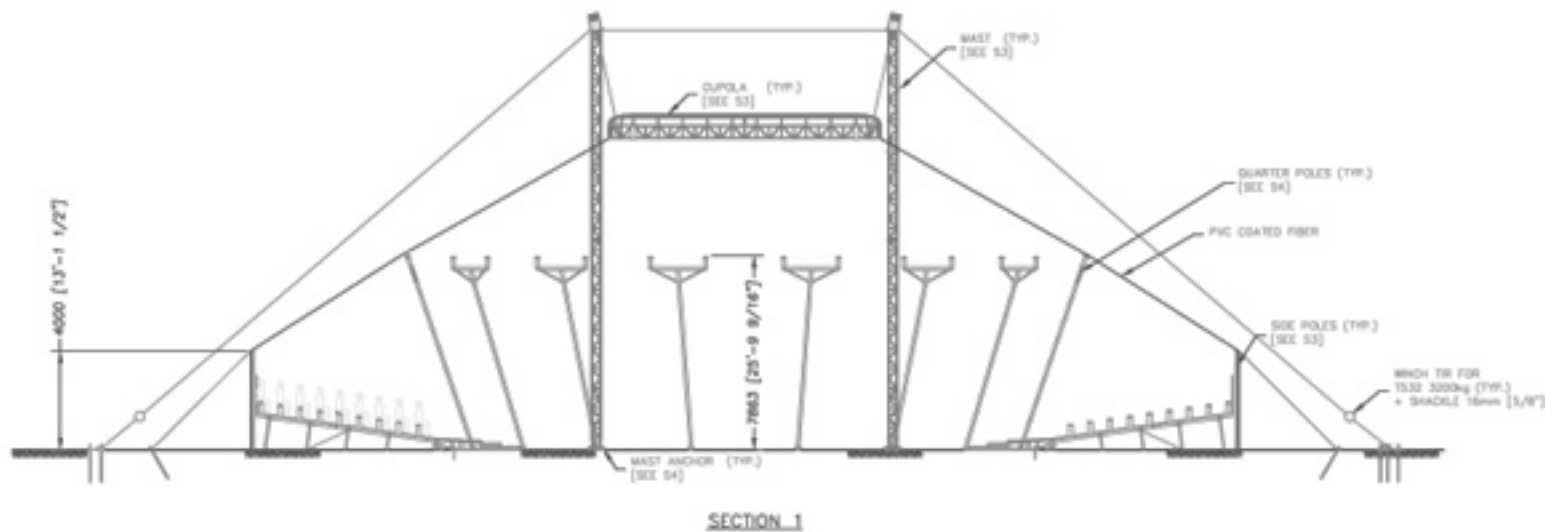

SECTION 1

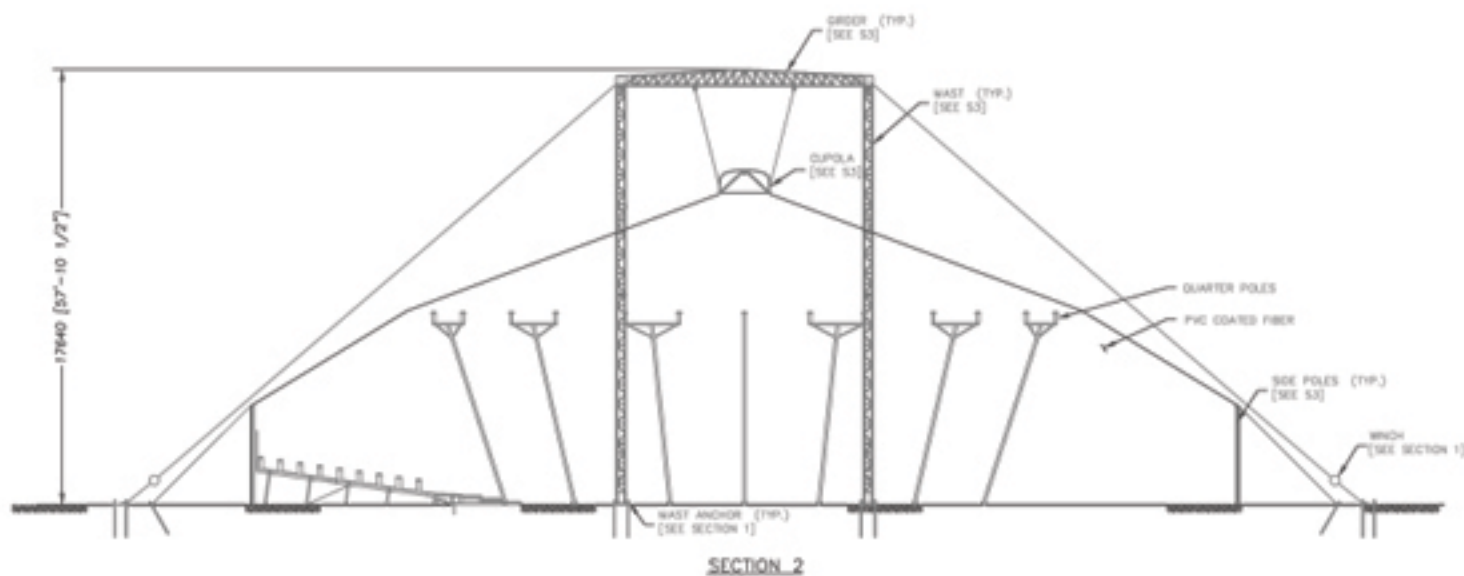

SECTION 2