



LOADING

The bleachers including stairs, lobbies, and seating have been designed for a uniform live load of 5.0 kpa (104 pounds/sq. ft).

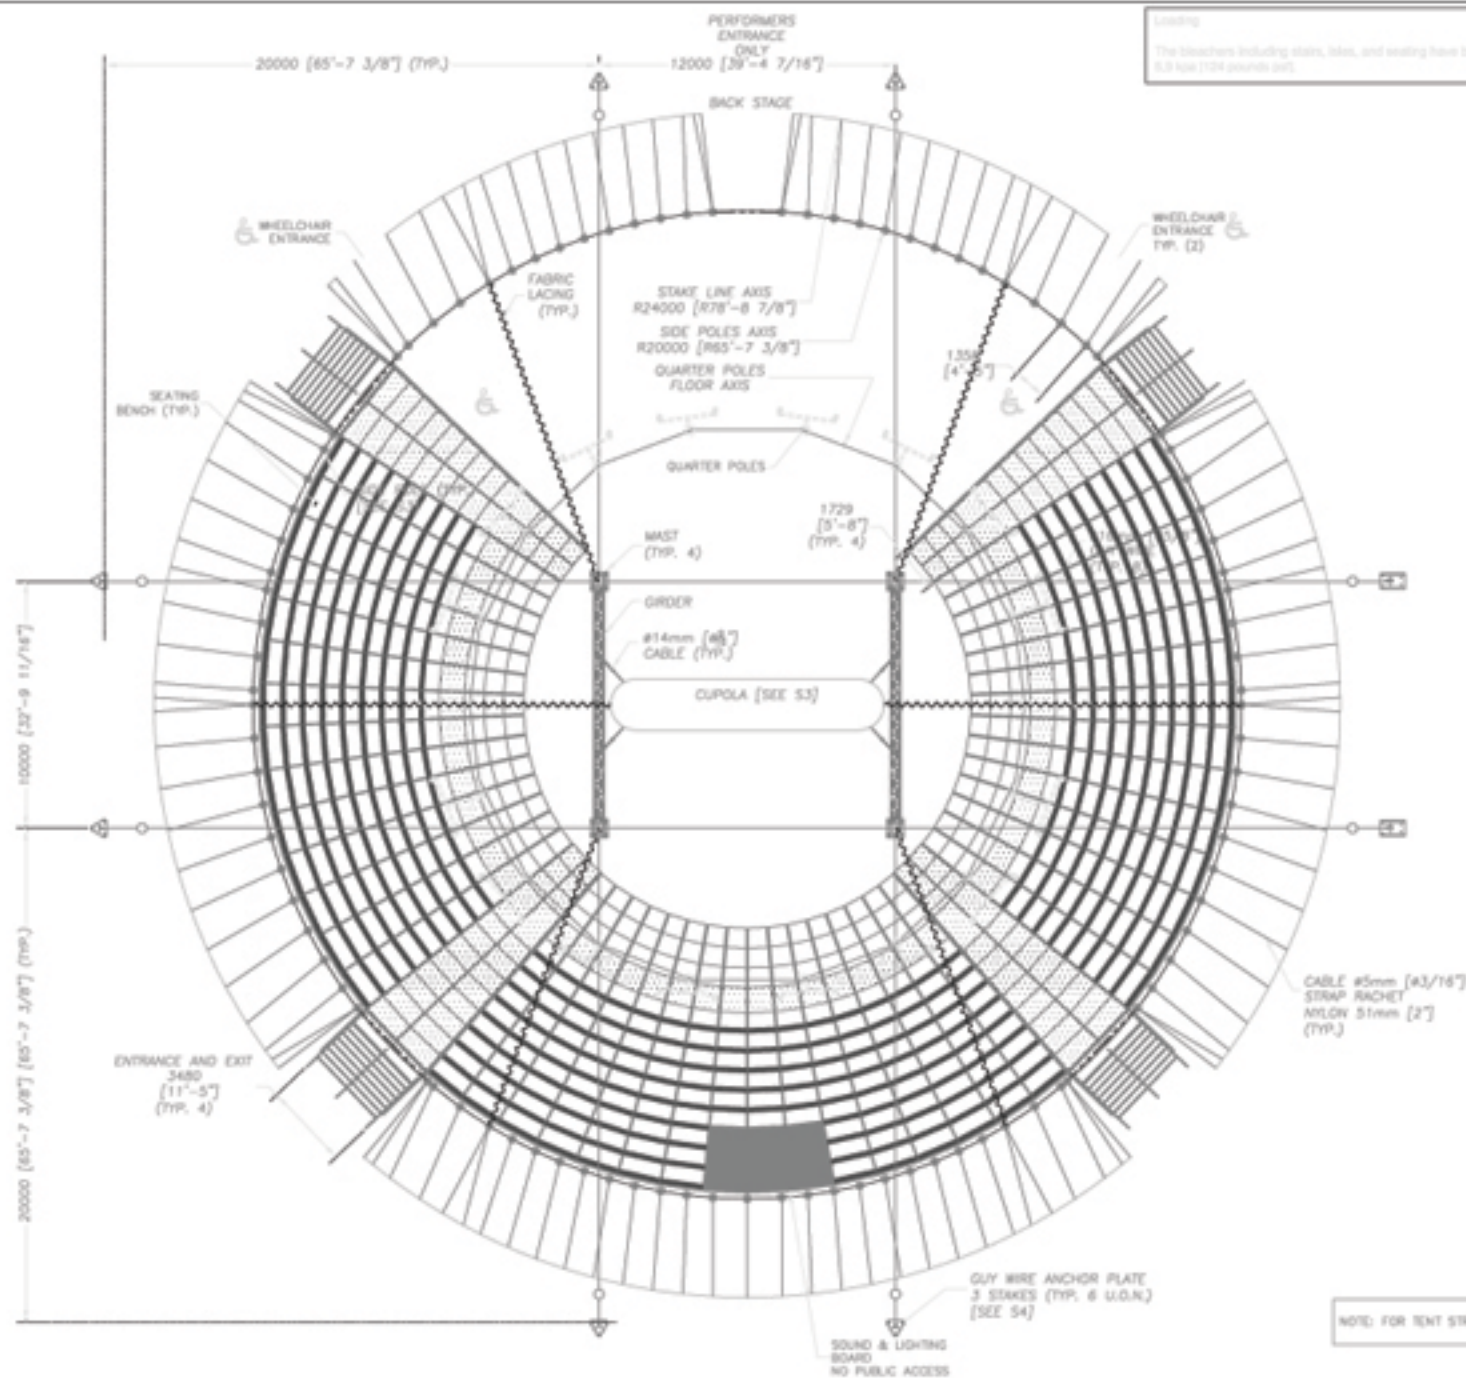

NOTE: FOR TENT STRUCTURE, [SEE 51]

56-REV05-11-02.DWG

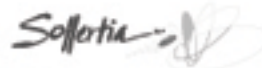

EVENT PLANNING &
FABRIC ARCHITECTURE
884 Ontario Street
Montreal, Quebec, Canada H3B 2G6
Tel: (514) 275-8888, Fax: (514) 271-2888

SEAL ENGINEER CONSULTANT:



SEAL ENGINEER CONSULTANT:

Mr. E. Brad Green
Structural Engineer
3424, Mabey Avenue
Los Angeles, CA, 90034, U.S.A.
Tel: (310) 599-0908

NOTES:

- 1- THESE DOCUMENTS ARE THE EXCLUSIVE PROPERTY OF THE NATIONAL CIRQUE SCHOOL OF MONTEREAL, AND CAN NOT BE COPIED, REPRODUCED OR REPRODUCED WITHOUT WRITTEN PRE-AUTHORIZATION.
- 2- THE DIMENSIONS ON THESE DOCUMENTS MUST BE READ AND NOT MEASURED.
- 3- IT IS THE RESPONSIBILITY OF THE TOWN TO VERIFY ALL DIMENSIONS ON SITE PRIOR TO THE COMMENCEMENT OF WORK AND ADVISE SOLLERTIA INC. OF ALL DISCREPANCIES WITH THE CONTRACTUAL DOCUMENTS.
- 4- IT IS THE RESPONSIBILITY OF TOWN TO CONFORM WITH ALL PERMIT CODES AND REGULATIONS CURRENTLY IN PLACE.
- 5- SOLLERTIA INC. CANNOT BE HELD RESPONSIBLE FOR ANY ERRORS, OMISSIONS OR DISCREPANCIES.
- 6- FOR LOADS AND OTHER DETAILS, SEE BUILDING BOOK.

PROJECT:

40 METERS [130 ft] TENT & BLEACHERS

TITLE:

BLEACHERS PLAN VIEW

CLIENT:

National Circus School
417 Berri street
Montreal, (Quebec)
H2Y 3E3
(514) 982-0859
(514) 982-6025

SCALE:

1:100

DATE:

01-11-2002

DRAWN BY:

S.D.

VERIFIED BY:

C.L.

FILE NO.

056-ENC

SHEET NO.

S6